



BILL OF MATERIAL

MARK	QTY	DESCRIPTION	LENGTH	WEIGHT	REMARKS
1023C1	1	COLUMN			
1023C1	1	HSSBOX	44'-5"	2480	SO2
ST34	5	FLANGE IZ	0'-2"	17	AS1
ST34	1	FLANGE IZ	1'-2"	4	AS1
ST34	2	FLANGE IZ	1'-2"	15	AS1
SH30	1	LOADING	0'-2"	5	AS1
SH30	1	FL-LOADI	1'-2"	81	AS1
SH30	1	EQUIVOP	0'-2"	58	AS1
SH30	1	FLANGE IZ	1'-2"	5	AS1
1023C2	1	COLUMN			
1023C2	1	HSSBOX	42'-2"	1900	SO2
FL30	1	FLANGE	0'-2"	5	AS1
ST34	5	FLANGE IZ	0'-2"	17	AS1
ST34	4	FLANGE IZ	1'-2"	27	AS1
SH30	1	FL-LOADI	1'-2"	91	AS1
SH30	1	FLANGE	0'-1"	12	AS1
TOTAL WEIGHTS DRAWING				823	

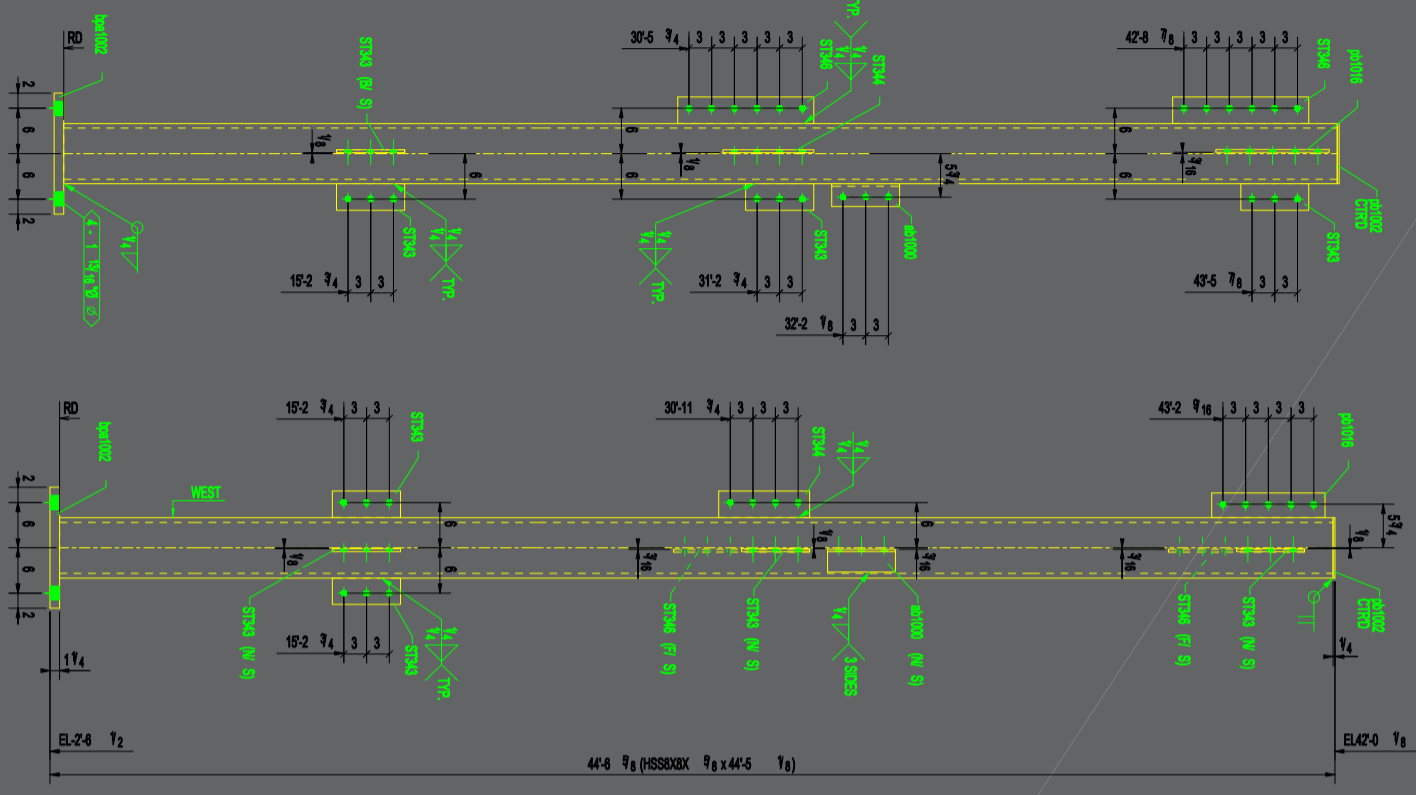

ONE - COLUMN - 1023C1

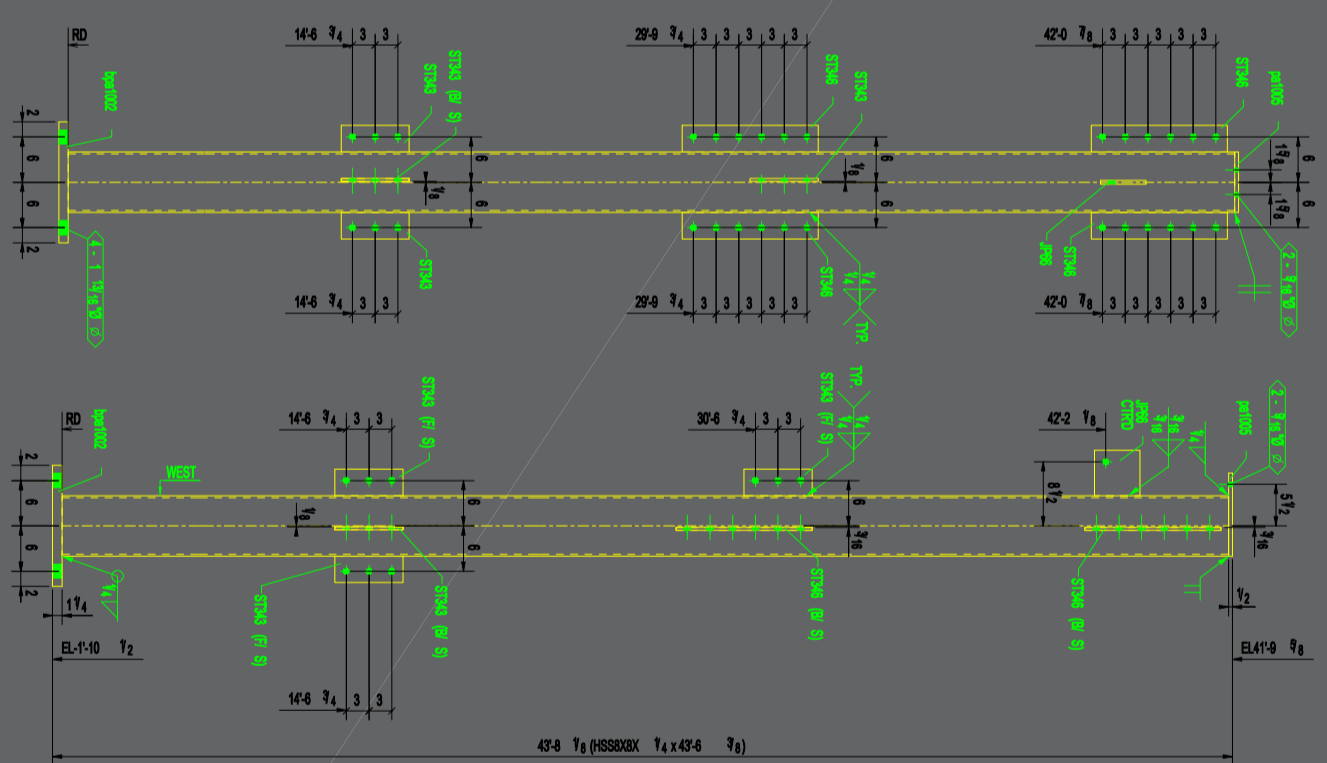

ONE - COLUMN - 1023C2

0	ISSUED FOR CONSTRUCTION	08/27/2018
A	ISSUED FOR APPROVAL	08/06/2018
REV	DESCRIPTION	DATE
DESCRIPTION: COLUMN		
PROJECT NAME: PC		
DRAWN BY: 07/05/2018		
DATE DRAWN: 1023		